
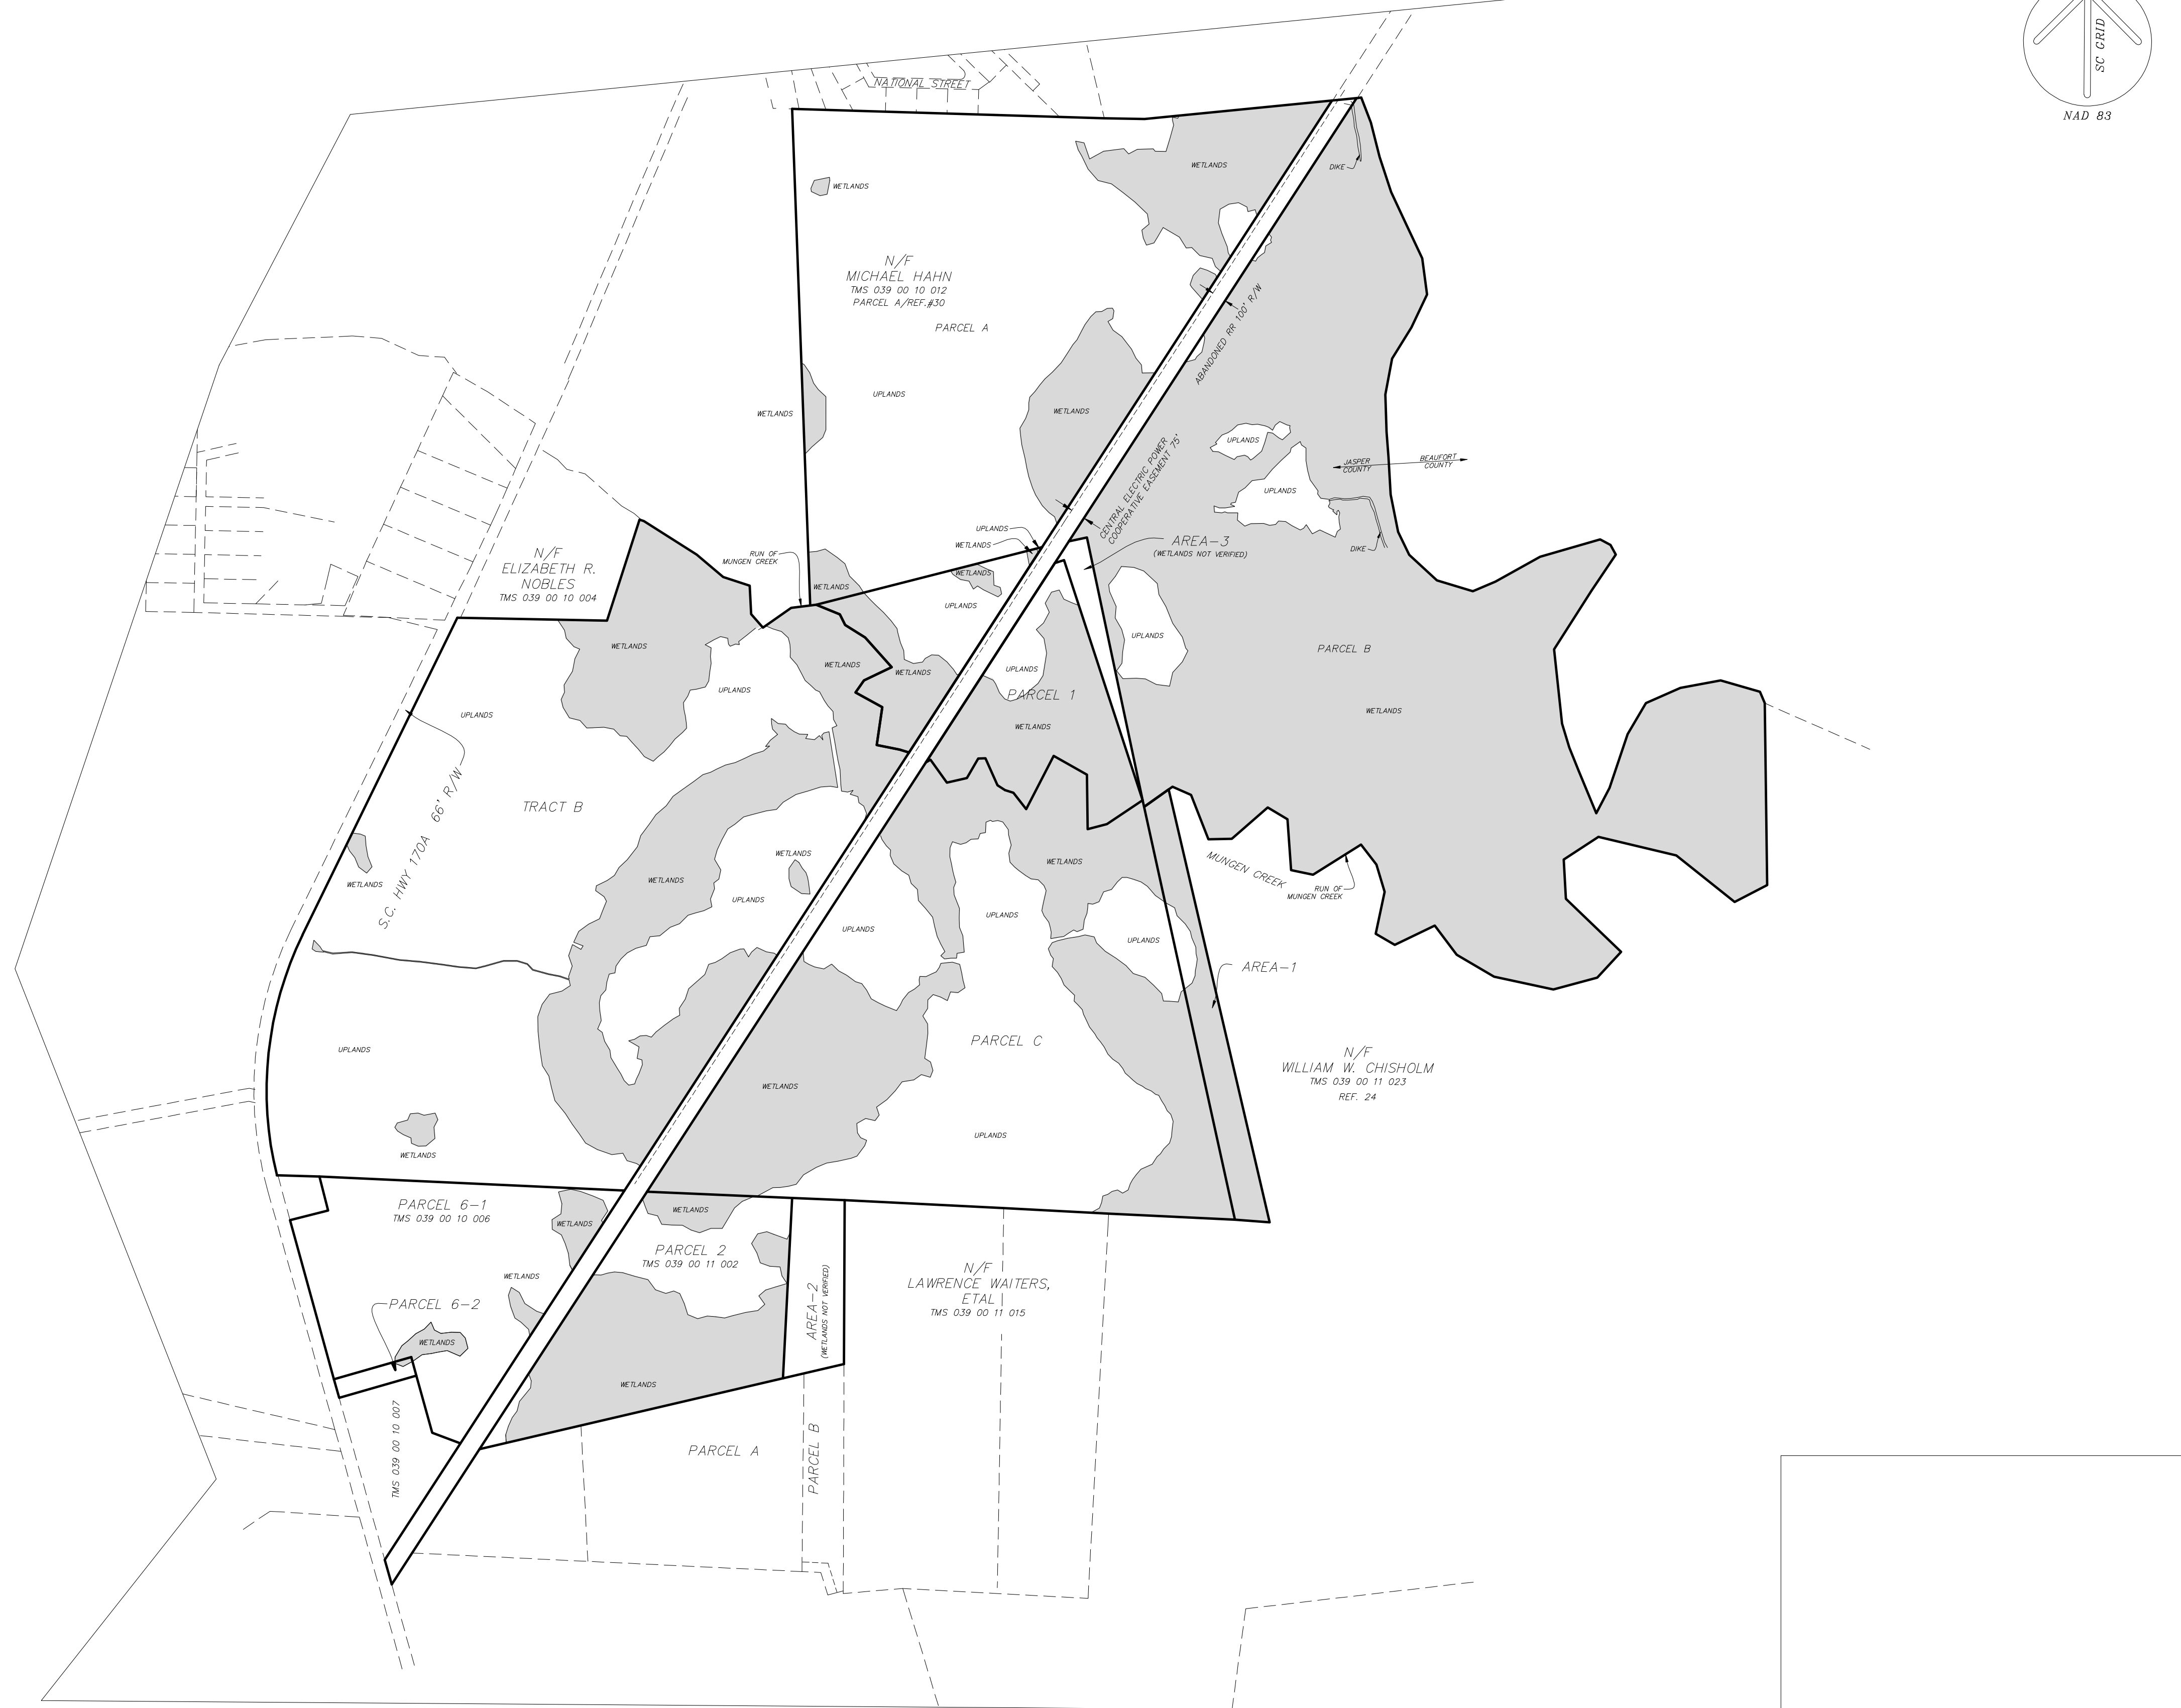


VICINITY MAP NOT TO SCALE

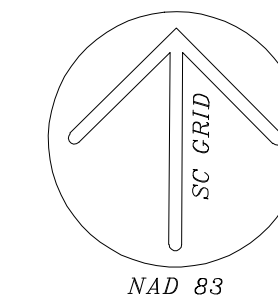

REFERENCES:

1. A WETLAND MAP OF TMS 039 00 08 048 S.C. HIGHWAY 170A
DATE: 04/20/06
BY: MICHAEL JIM GARDNER, S.C.R.L.S. No. 12239
2. A WETLAND SURVEY MAP OF PARCEL A AND B SITUATED ALONG NEW RIVER & MUNGEN CREEK
DATE: 03/23/06
3. A WETLAND EXHIBIT OF TMS 039 00 10 011 11.35 ACRES
DATE: 06/01/07
BY: DONALD R. COOK, JR., S.C.R.L.S. No. 19010

NOTES:

1. ACREAGE ARE APPROXIMATE, PENDING FINAL PLAT.

WETLAND ACREAGE SUMMARY		
UPLANDS	WETLANDS	TOTAL
264.85	296.67	561.52



AN EXHIBIT OF
**LEVY CENTRAL &
PALMETTO WEST TRACTS**
SC HIGHWAY 170A

TAX PARCEL No.
LEVY-LIMEHOUSE SECTION, JASPER COUNTY,
SOUTH CAROLINA

PREPARED FOR:
THE BEACH COMPANY



**WARD
EDWARDS, INC.**
Engineering • Planning • Science • Surveying
P.O. BOX 28
BLUFFTON, SC 29910
PH (843) 837-2550
FAX (843) 837-2558
http://www.WardEdwards.com ftp://www.WardEdwards.com

PROJECT No.: 045240D
DRAWN BY: LAM
DATE: 06/28/07
SCALE: 1"= 500'